



INSTALLATION TEMPLATE

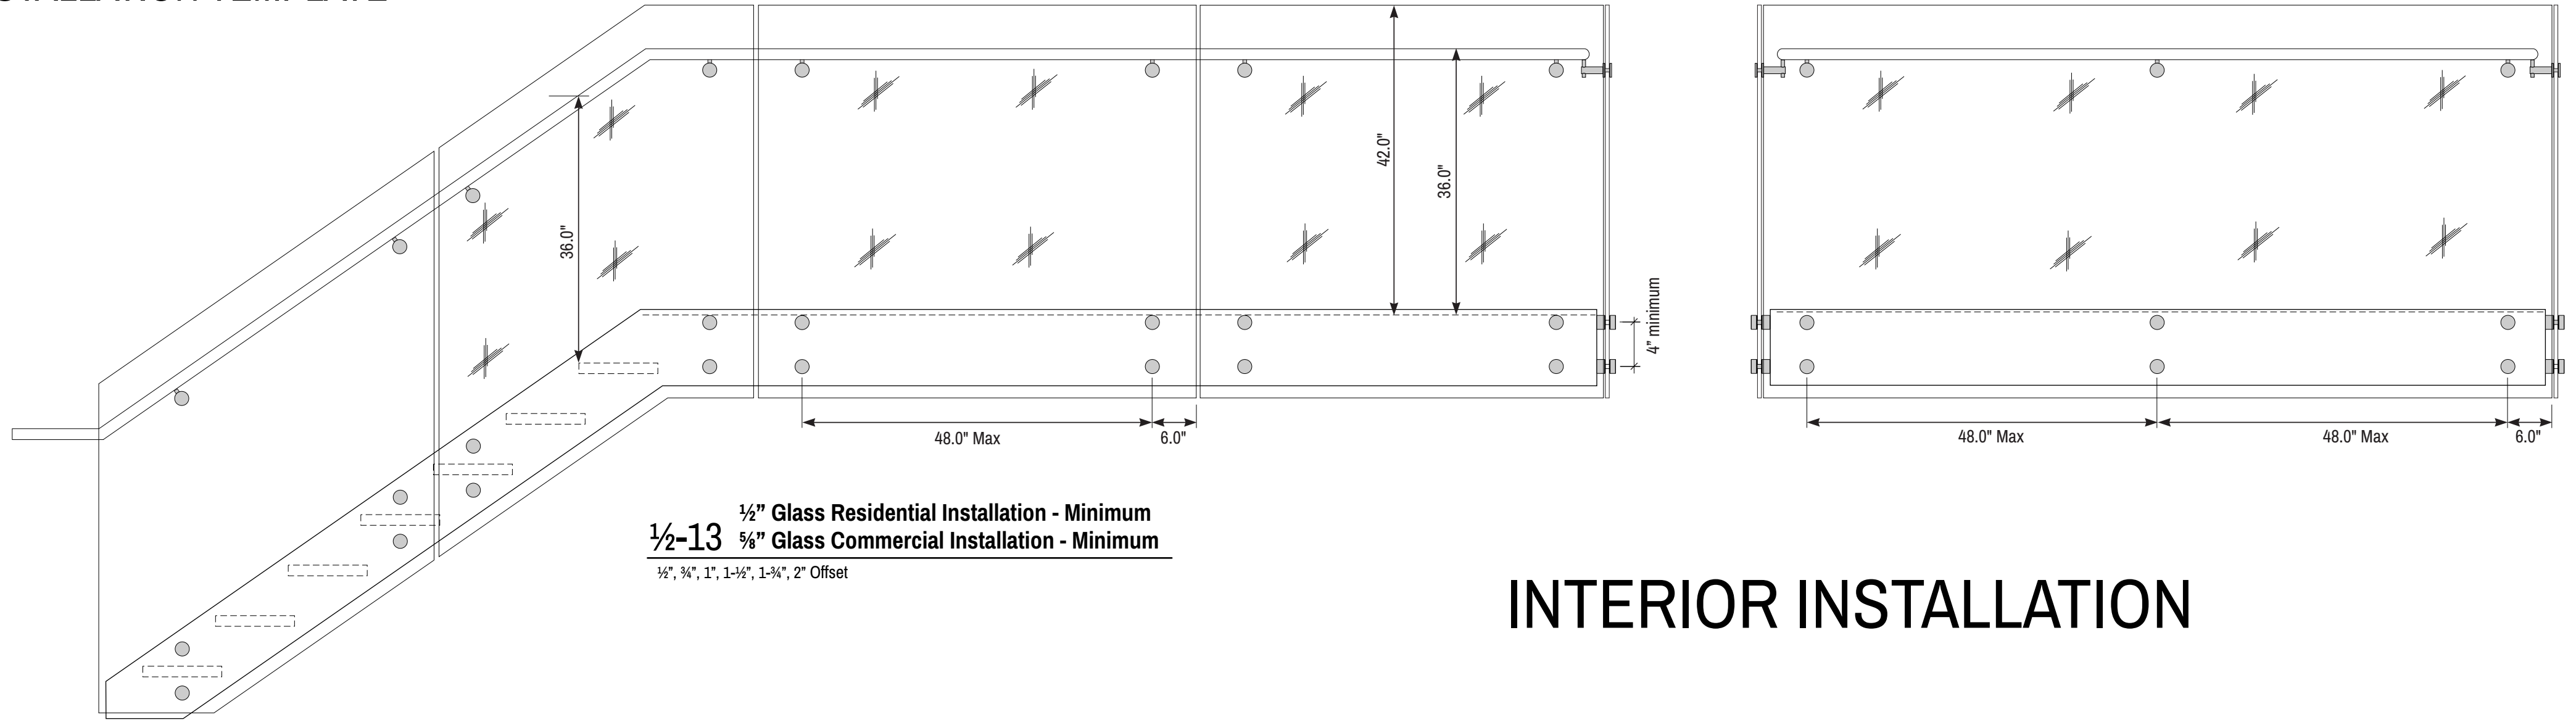

INTERIOR INSTALLATION

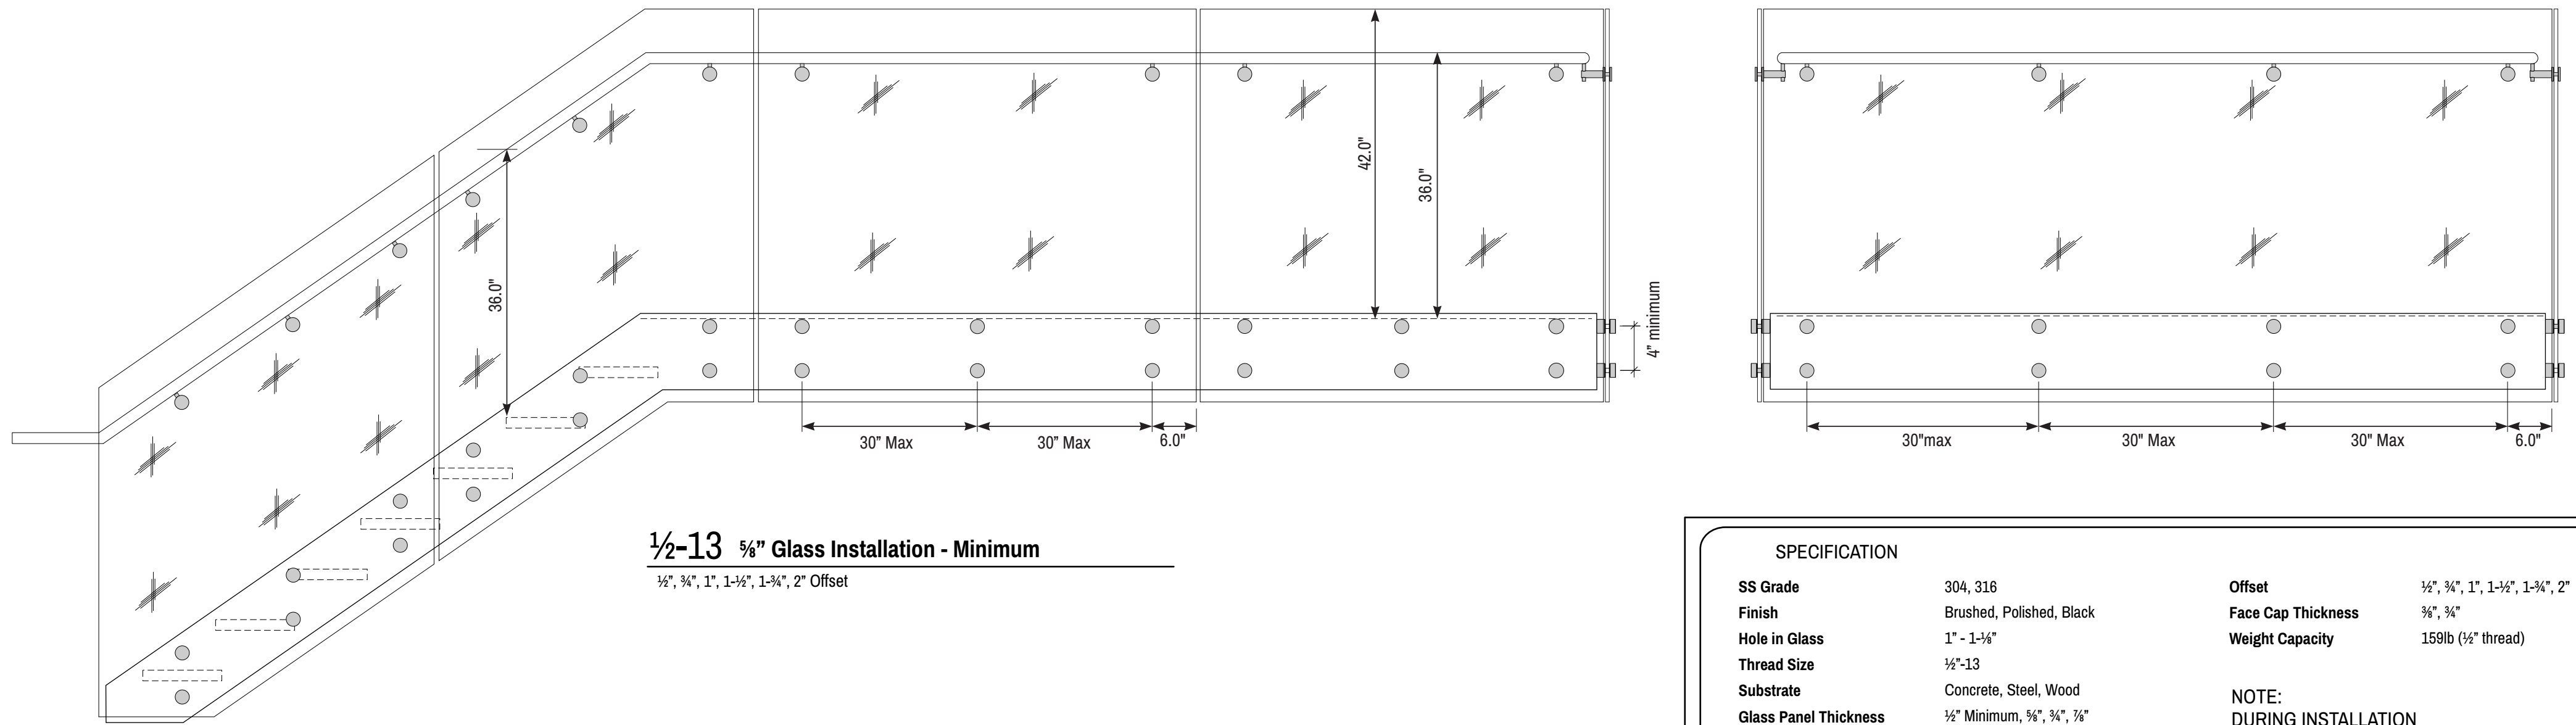

EXTERIOR INSTALLATION

SPECIFICATION			
SS Grade	304, 316	Offset	1/2", 3/4", 1", 1-1/2", 1-3/4", 2"
Finish	Brushed, Polished, Black	Face Cap Thickness	3/8", 3/4"
Hole in Glass	1" - 1-1/8"	Weight Capacity	159lb (1/2" thread)
Thread Size	1/2"-13		
Substrate	Concrete, Steel, Wood		
Glass Panel Thickness	1/2" Minimum, 5/8", 3/4", 7/8"	NOTE:	DURING INSTALLATION
Standoff Diameter	2"		LOCTITE THREADLOCKER MUST BE USED

 VanRohe [®]	PART NO. SS355	
	SCALE: 1 : 16	DATE: 2012-03-24

www.vanrohe.com